


A1-1.0

12830 SILICON DR.

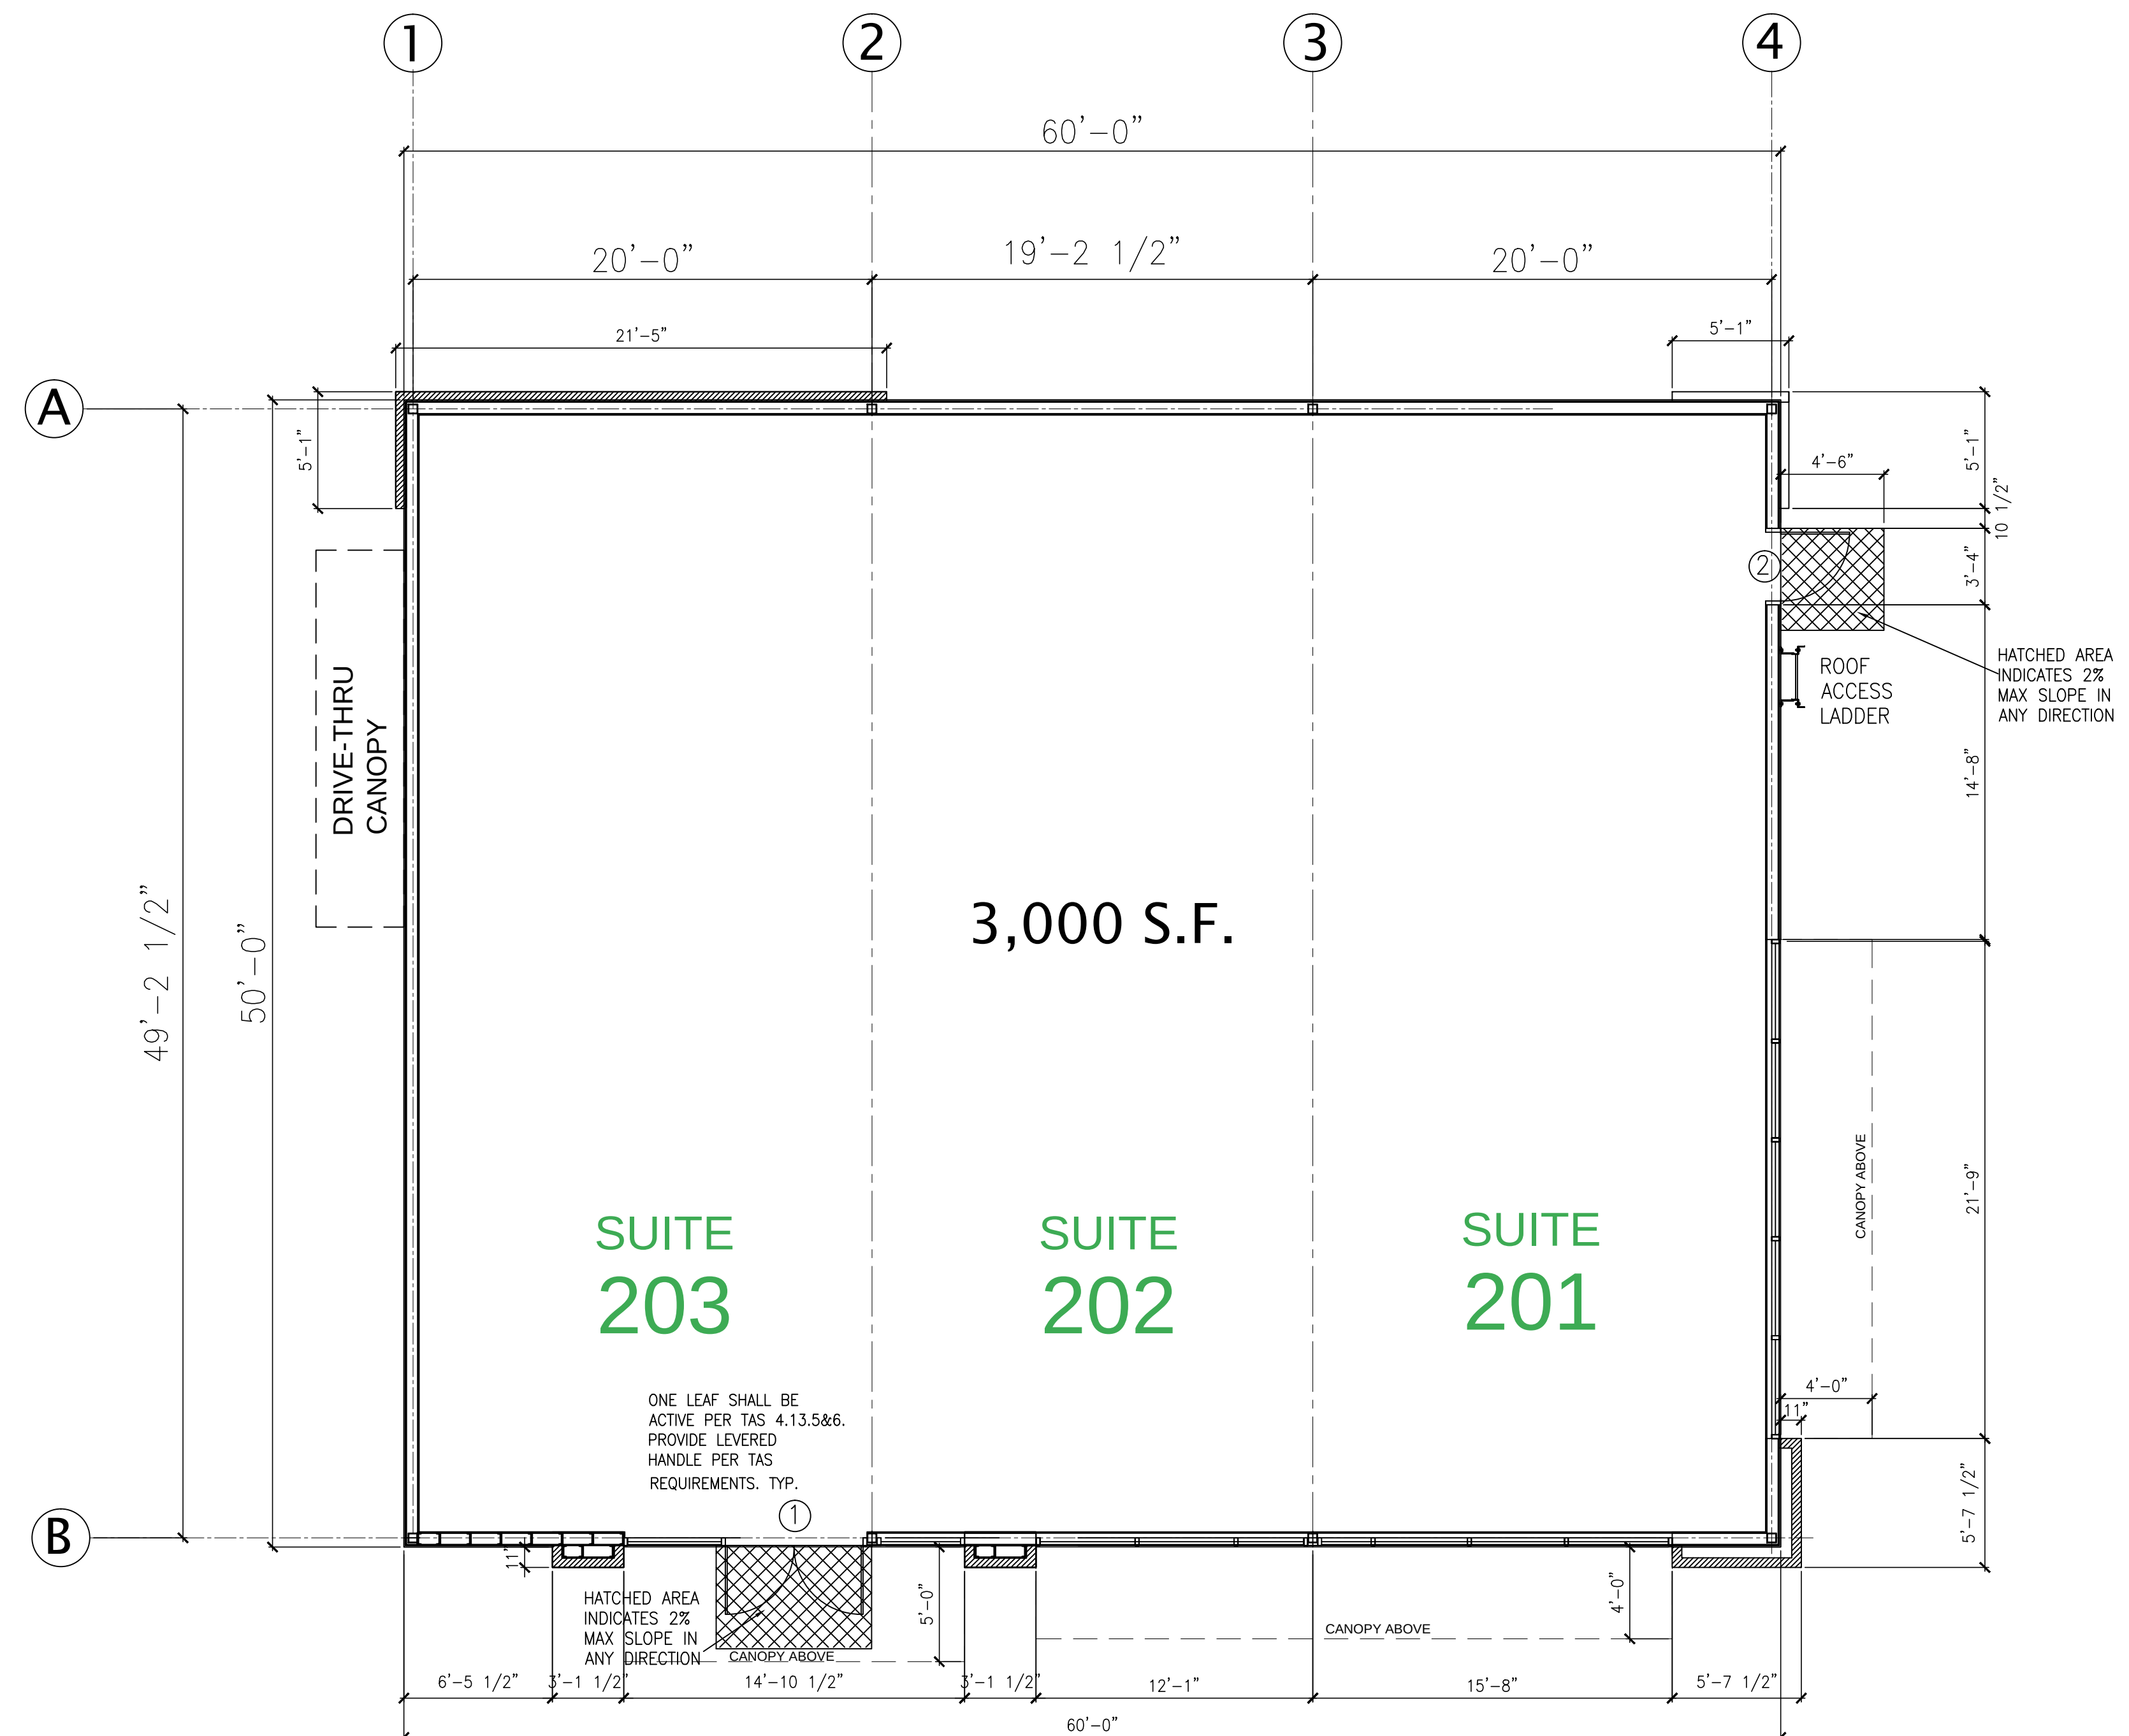

1

FLOOR PLAN – BUILDING-2


$$3/16'' = 1'-0''$$


2 DOOR SCHEDULE

SYMBOL	DOOR SIZE	THICKNESS	DOOR MATERIAL	DOOR TYPE	DOOR FIRE RATING	FRAME MATERIAL	FRAME FIRE RATING	HARDWARE						
								HINGE	CLOSER	THRESHOLD	LOCKSET		EXIT DEVICE	WEATHER STRIPING
①	3'-0" X 7'-0"	PER MFR	ALUM./GLASS	SWING	—	ALUM.	—	SWING	REQ'D	REQ'D, ½"	PUSH/PULL PANIC EXIT DEVICE		REQ'D	REQ'D
②	3'-0" X 6'-8"	1-3/4"	STEEL	SWING	—	ALUM.	—	SWING	REQ'D	REQ'D, ½"	PUSH/PULL PANIC EXIT DEVICE		REQ'D	REQ'D

3 WINDOW SCHEDULE

PROVIDE 4" ALUM. STOREFRONT SYSTEM WITH DUAL-PANE INSULATED CLEAR GLASS. PROVIDE TEMPERED GLASS PER CODE REQUIREMENTS.

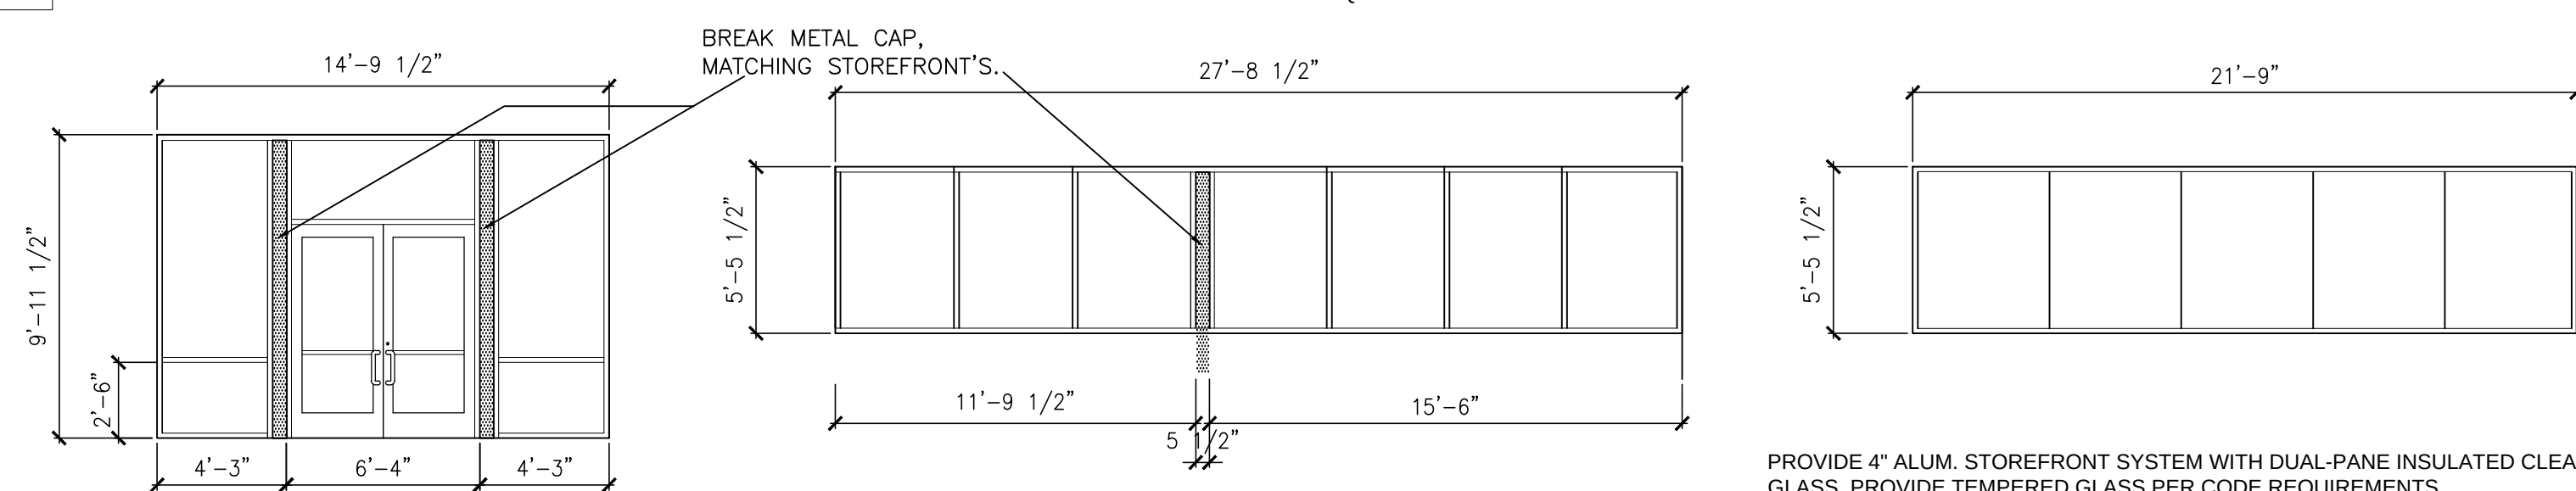

APPROVED

By Reid Cassidy at 11:39 am, Mar 09, 2017

RESERVED SUITES

Fichen Architects

11908 ANDERSON MILL, #325
AUSTIN, TEXAS 78726
512.351.1801
512.870.9427 (FAX)
tchen@tchenarch.com
website: www.tchenarch.com

Drawings & written materials appearing herein constitute original and unpublished work of the architect and may not be duplicated, used, or disclosed without written consent of the architect.

© 2016 TCHEN ARCHITECT

[illegible]

ISSUE DATE	06.04.16
------------	----------

DRAWN BY

CHECKED BY	
SCALE	AS SHOWN

REVISIONS

I hereby certify that I am a licensed architect in the State of Texas, and that these plans have been prepared by me, or under my direct supervision, and to the best of my knowledge conform to applicable state and local building codes.



LICENSE NUMBER: 7911

EXP. DATE:	1.31.2017
------------	-----------

**BUILDING -2
SILICON RETAIL CENTER
12830 SILICON DRIVE
SAN ANTONIO, TEXAS 78249
BLDG-2 FLOOR PLAN**

SHEET NUMBER	
--------------	--

A2-1.0